


LEGEND

----- APPROXIMATE RIGHT OF WAY BASED ON GEOGRAPHIC INFORMATION SYSTEM FROM PRINCE GEORGE'S COUNTY

- (A) INSTALL SPEED HUMP, STD NO. 700.12 PER PRINCE GEORGE'S COUNTY
- (B) THERMOPLASTIC WHITE PAVEMENT MARKING, 18 INCH STD NO. 700.12 PER PRINCE GEORGE'S COUNTY

APPROXIMATE SELECTED QUANTITIES ON THIS SHEET		
DESCRIPTION	UNITS	QTY
INSTALL SPEED HUMP	EA	1
THERMOPLASTIC WHITE PAVEMENT MARKING, 18 INCH	LF	68
STREET SIGN	EA	6

- NOTES:**
1. THESE PLANS ARE NOT BASED ON FIELD RUN SURVEY. LOCATION OF EXISTING AND PROPOSED FEATURES SHOWN ON PLANS ARE APPROXIMATE.
 2. SAW CUTTING FOR MILLING AND RESURFACING SHALL BE INCIDENTAL TO THE ASPHALT PAVING ITEMS.
 3. EX. SIGNS SHALL BE RELOCATED AT A MINIMUM OF 24 INCHES FROM THE FACE OF CURB TO EDGE OF SIGN FACE.
 4. ALL DIMENSIONS FROM THE CROSSWALK IS MEASURED TO THE FACE OF CURB OF THE INTERSECTING STREET.

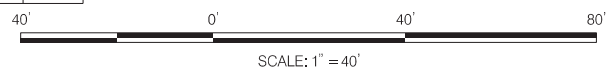

PENNONI ASSOCIATES INC.
351 W Camden Street, Suite 200
Baltimore, MD 21201
T 410.878.9550
F 410.878.9551

PROFESSIONAL CERTIFICATION

I HEREBY CERTIFY THAT THESE DOCUMENTS WERE PREPARED OR APPROVED BY ME, AND THAT I AM A DULY LICENSED ENGINEER UNDER THE LAWS OF THE STATE OF MARYLAND. LICENSE NO.: 33919 EXPIRATION DATE: 01/25/2025

05/04/23	A	ADDENDUM NO. 2	DK
DATE NO.		REVISIONS	BY

RIVERDALE PARK ROAD IMPROVEMENT PROGRAM - FY2023
TOWN OF RIVERDALE PARK
PRINCE GEORGE'S COUNTY, MD

TAYLOR RD - QUEENSBURY RD TO RIVERDALE RD

5008 QUEENSBURY ROAD
RIVERDALE PARK, MD 20737
DEPARTMENT OF PUBLIC WORKS

CONTRACT NO.	DWP 2023-003
DATE	04/13/2023
DRAWING SCALE	1" = 40'
DRAWN BY	DK
APPROVED BY	AM / EH
DWG. NO.	PS-13 OF 34
ROADWAY PLAN	
SHEET	19 OF 40