

- NOTES:**
1. THESE PLANS ARE NOT BASED ON FIELD RUN SURVEY. LOCATION OF EXISTING AND PROPOSED FEATURES SHOWN ON PLANS ARE APPROXIMATE.
 2. SAW CUTTING FOR NEW PAVING AND CURB, SHALL BE INCIDENTAL TO THE ASPHALT PAVING ITEMS.
 3. EX. SIGNS LOCATED AT THE SIDEWALK RAMP CONSTRUCTION, SHALL BE RELOCATED AT A MINIMUM OF 24 INCHES FROM THE FACE OF CURB TO THE EDGE OF SIGN FACE, OR 1' MIN. FROM THE BACK OF PROP. SIDEWALK TO THE EDGE OF SIGN FACE.
 4. ALL DIMENSIONS FROM THE CROSSWALK ARE MEASURED TO THE FACE OF CURB OF THE INTERSECTING STREET.


APPROXIMATE SELECTED QUANTITIES ON THIS SHEET

DESCRIPTION	UNITS	QTY
MILL EXISTING PAVEMENT 2 INCH	SY	1068
2 INCH HMA SURFACE 9.5MM PG 64-22	TON	126

LEGEND

MILLING AND RESURFACING

APPROXIMATE RIGHT OF WAY BASED ON GEOGRAPHIC INFORMATION SYSTEM FROM PRINCE GEORGE'S COUNTY

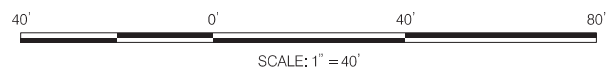

PENNONI ASSOCIATES INC.
 351 W Camden Street, Suite 200
 Baltimore, MD 21201
 T 410.878.9550
 F 410.878.9551

PROFESSIONAL CERTIFICATION

I HEREBY CERTIFY THAT THESE DOCUMENTS WERE PREPARED OR APPROVED BY ME, AND THAT I AM A DULY LICENSED ENGINEER UNDER THE LAWS OF THE STATE OF MARYLAND. LICENSE NO.: 33919 EXPIRATION DATE: 01/25/2025

05/04/23		ADDENDUM NO. 2	DK
DATE NO.	REVISIONS	BY	

**RIVERDALE PARK
 ROAD IMPROVEMENT PROGRAM - FY2023**

TOWN OF RIVERDALE PARK
 PRINCE GEORGE'S COUNTY, MD

RIVERSIDE DR. AT OGLETHORPE ST.

5008 QUEENSBURY ROAD
 RIVERDALE PARK, MD 20737
 DEPARTMENT OF PUBLIC WORKS

CONTRACT NO.	DWP 2023-003
DATE	04/13/2023
DRAWING SCALE	1" = 40'
DRAWN BY	DK
APPROVED BY	AM / EH
DWG. NO.	PS-24 OF 34
ROADWAY PLAN	
SHEET	30 OF 40